

RENFREWSHIRE COUNCIL

Town and Country Planning (Scotland)
Act 1997

Application No. 18/0825/PP

REFUSED on 26/03/2019

Signed by 

On behalf of Renfrewshire Council

REVISION	DESCRIPTION	DATE
-	-	-
-	-	-


Note: Dwelling layout, paths and landscaping are shown indicative. All to be confirmed as part of a detailed Planning Application.

Proposed Application
Boundary Area: 0.056Ha (0.139 Acres)
Ownership
Boundary Area: 0.240Ha (0.595 Acres)


Existing trees shown indicatively.




Ordnance Survey, (c) Crown Copyright 2018. All rights reserved. Licence number 100022432

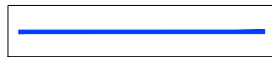

Ownership Boundary

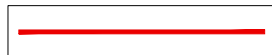

Site Application Boundary

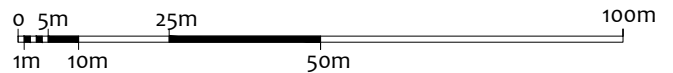

CLIENT Ms Gemmell & Mr Derrick			PROJECT TITLE Proposed New Build Dwelling				
PROJECT ADDRESS Site of Rossland Crescent, Bishopton, PA7			DRAWING TITLE Proposed Location Plan				
DRAWING STATUS PLANNING	PAPER SIZE A4	DRAWING NUMBER 18070_LP_02	REVISION -	SCALE 1:1250	DATE 30/10/18	DRAWN BY PMcS	CHCK'D BY -



nicholson
mcshane
architects

UNIT 10, LADYBURN BUSINESS PARK,
POTTERY STREET, GREENOCK, PA15 2UH
e info@nicholsonmcshane.co.uk
t 01475 325025
w nicholsonmcshane.co.uk



NICHOLSON McSHANE ARCHITECTS IS THE TRADING NAME OF NICHOLSON McSHANE CHARTERED ARCHITECTS LTD. COPYRIGHT RESERVED

RENFREWSHIRE COUNCIL

Town and Country Planning (Scotland)
Act 1997

Application No. **18/0825/PP**


REFUSED on **26/03/2019**

Signed by 
On behalf of Renfrewshire Council


REVISION	DESCRIPTION	DATE
-	-	-
-		

Proposed Application
Boundary Area: 0.056Ha (0.139 Acres)
Ownership
Boundary Area: 0.240Ha (0.595 Acres)


Existing trees shown indicatively.

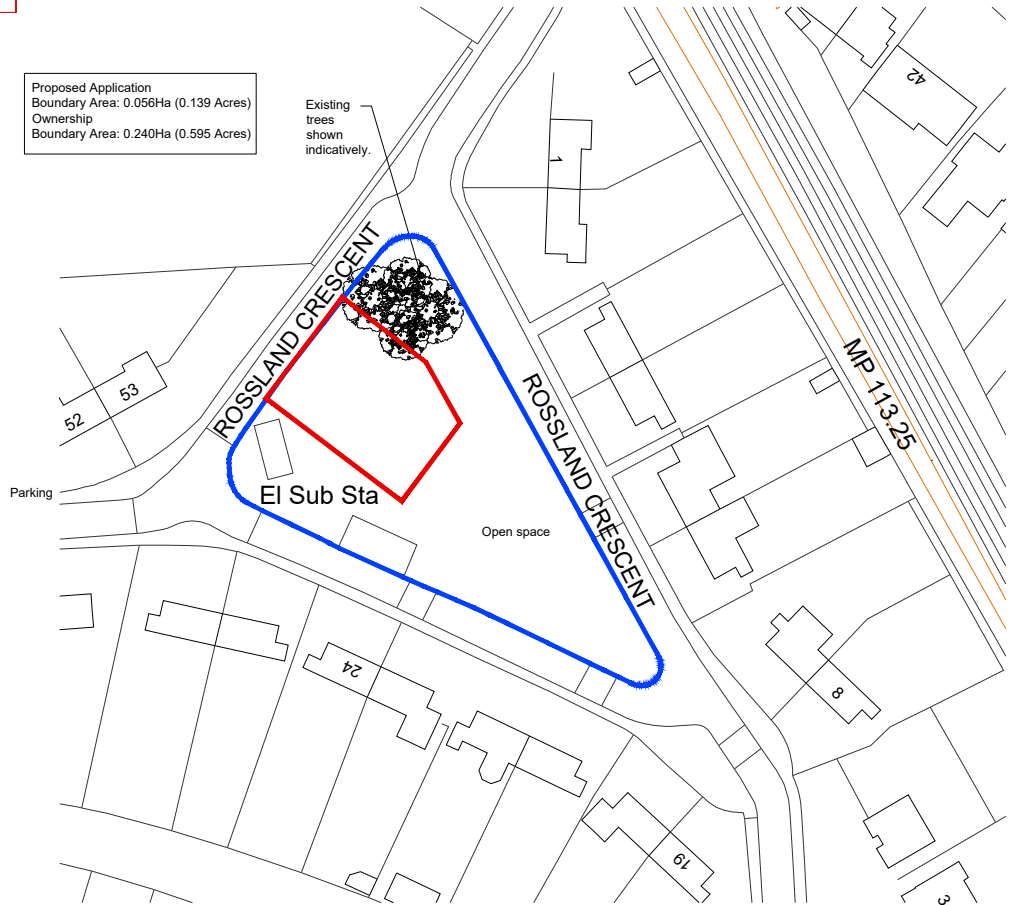


Ordnance Survey, (c) Crown Copyright 2018. All rights reserved. Licence number 100022432

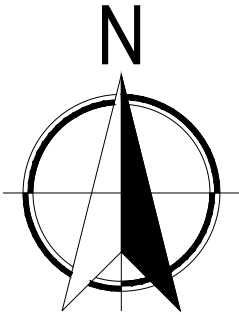

Ownership Boundary

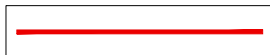

Site Application Boundary

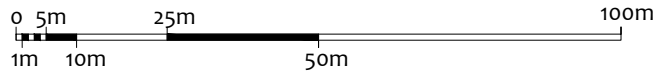

CLIENT Ms Gemmell & Mr Derrick			PROJECT TITLE Proposed New Build Dwelling				
PROJECT ADDRESS Site of Rossland Crescent, Bishopton, PA7			DRAWING TITLE Existing Location Plan				
DRAWING STATUS PLANNING	PAPER SIZE A4	DRAWING NUMBER 18070_LP_01	REVISION -	SCALE 1:1250	DATE 30/10/18	DRAWN BY PMcS	CHCK'D BY -



nicholson
mcshane
architects

UNIT 10, LADYBURN BUSINESS PARK,
POTTERY STREET, GREENOCK, PA15 2UH
e info@nicholsonmcshane.co.uk
t 01475 325025
w nicholsonmcshane.co.uk



NICHOLSON McSHANE ARCHITECTS IS THE TRADING NAME OF NICHOLSON McSHANE CHARTERED ARCHITECTS LTD. COPYRIGHT RESERVED