
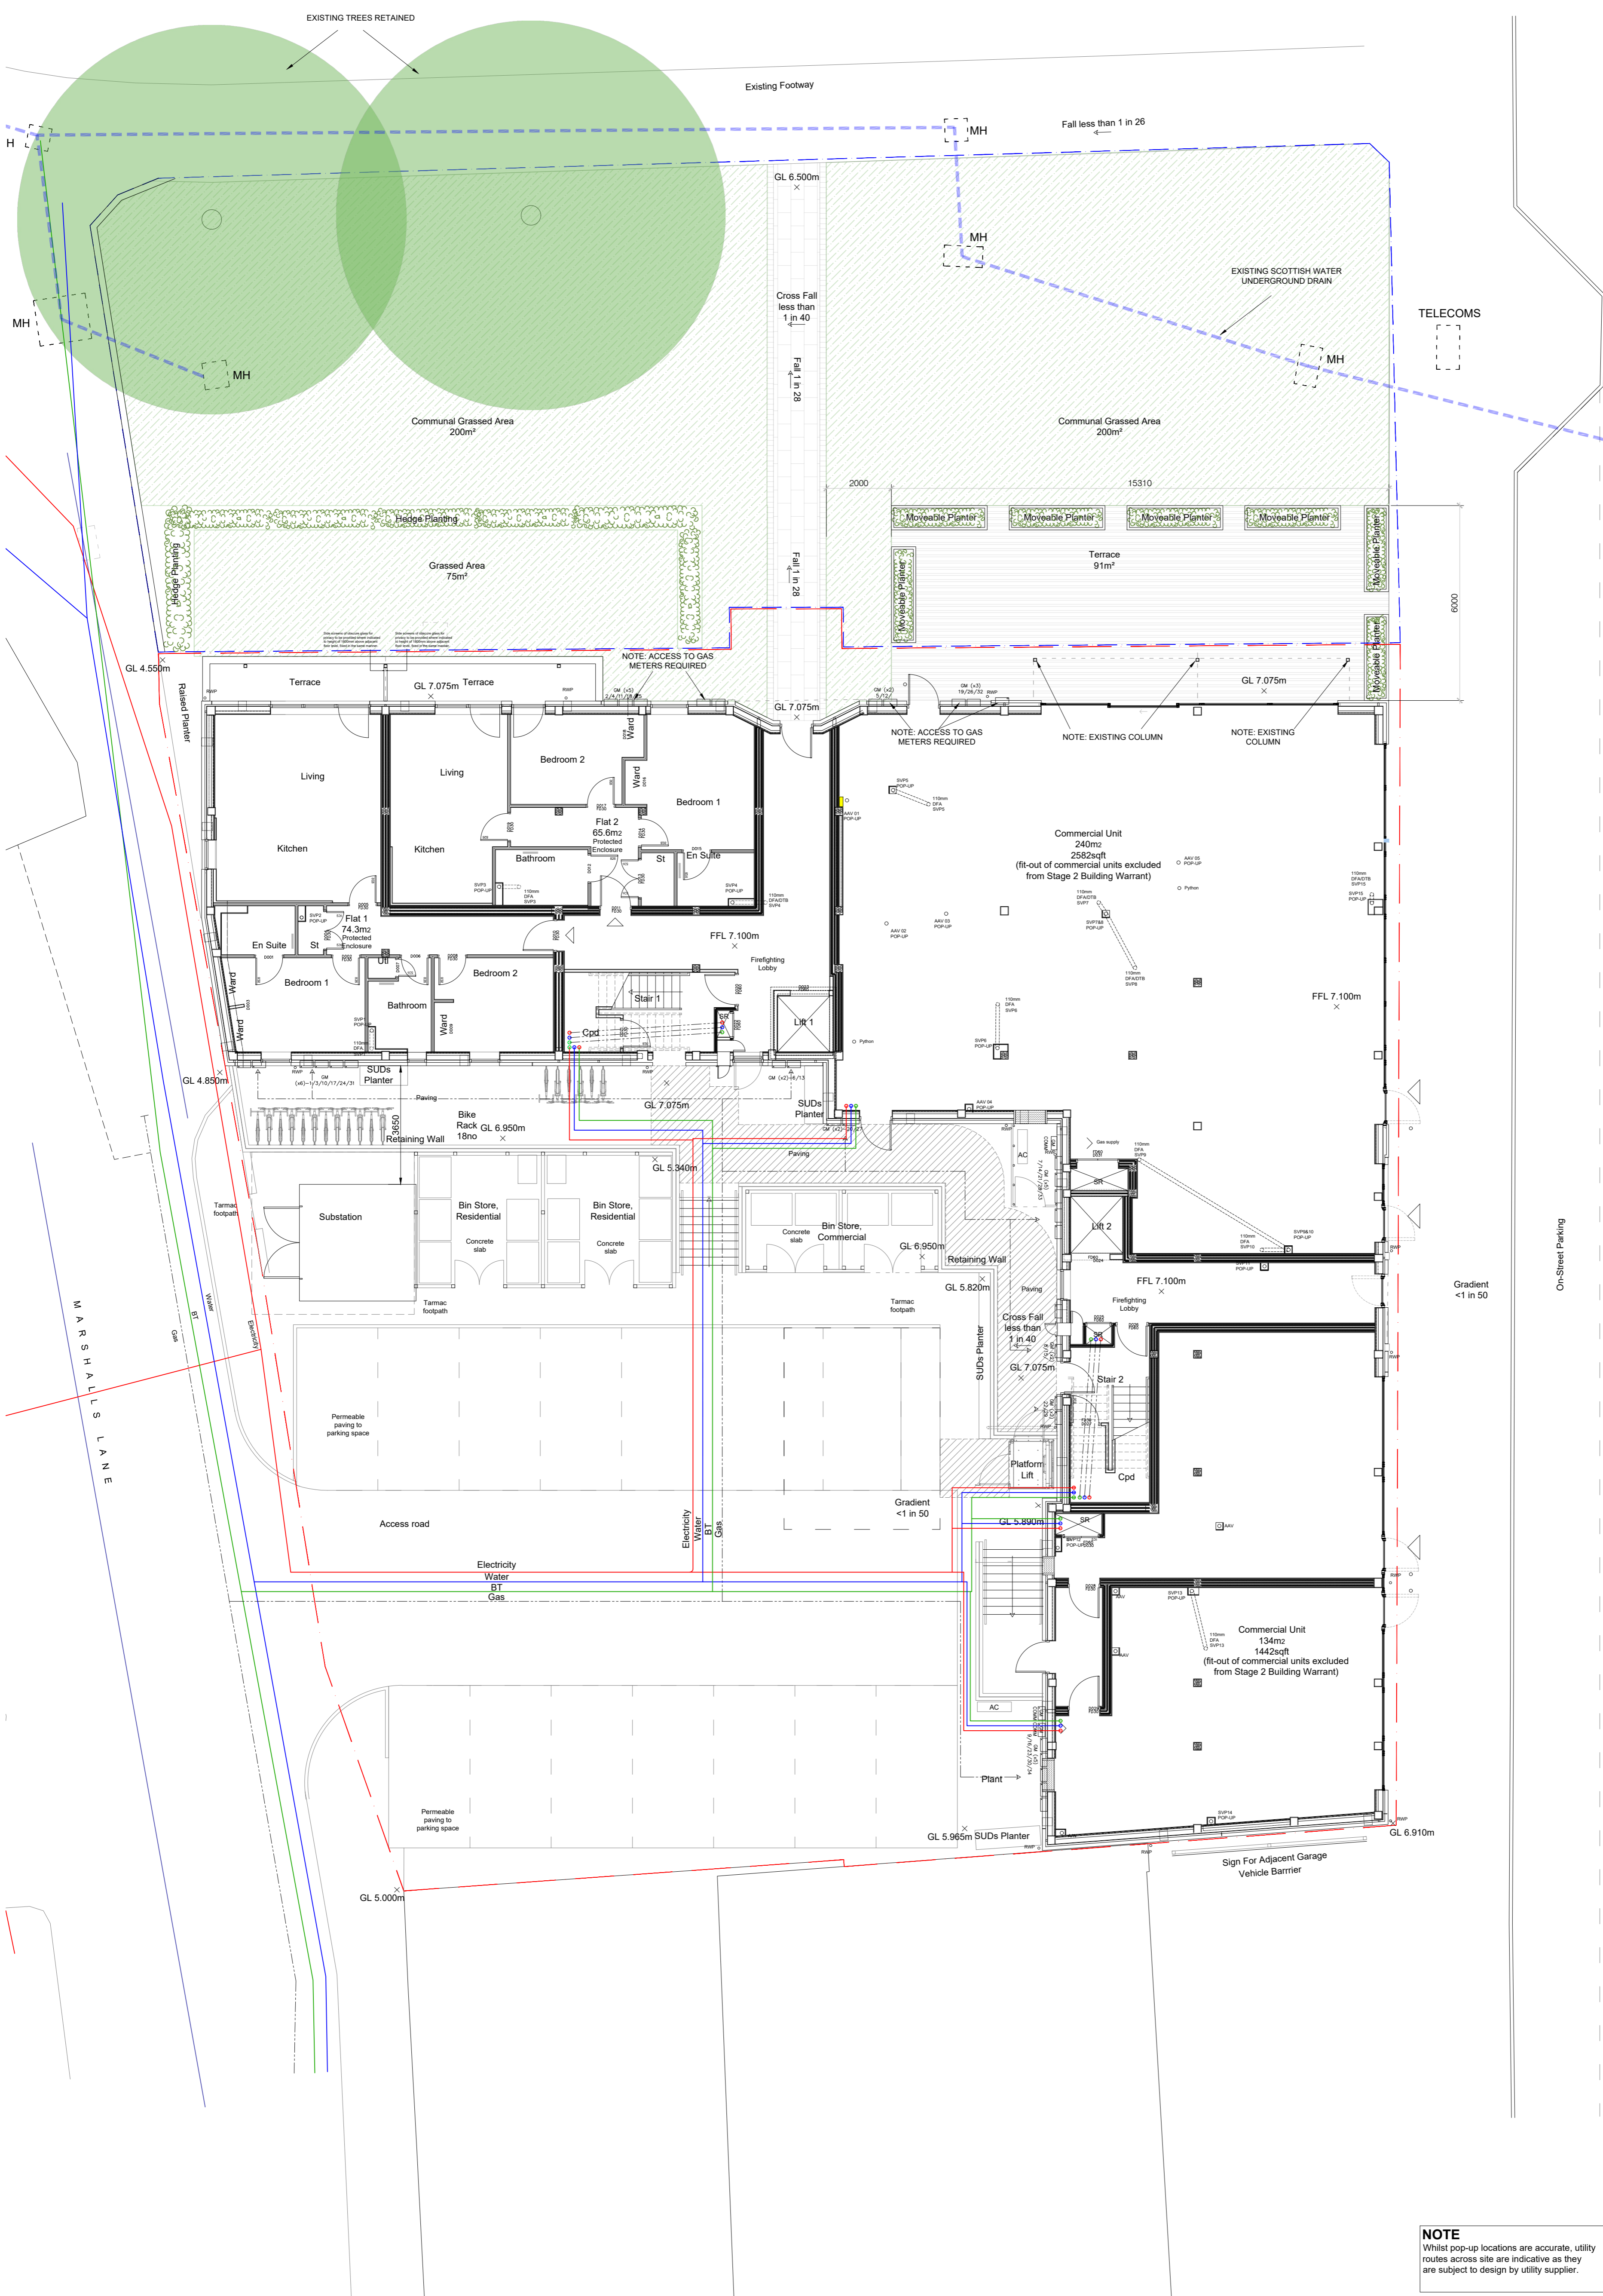


**Drawing Notes**  
 This drawing has been prepared in accordance with the scope of Nixon Development Consultants Ltd appointment with its client and is subject to the terms of that appointment. Nixon accepts no liability for any use of this document other than by its client and for the purposes for which it was prepared and provided. Only within dimensions shall be used. All drawings are to be read in conjunction with all related Architectural, Civil and Structural drawings and all other consultants' information. This drawing and the details enclosed within are the copyright of Nixon Development Consultants Ltd and must not be reproduced, altered or passed to any third party without prior written consent.

A	Level note added.	17/08/20	PB
B	Commercial unit added.	03/07/20	PB
C	Accessible routes.	27/08/20	AD
D	Raised planters, car park lighting.	15/09/20	AD
E	Accessible route to rear added.	03/11/21	SLS
F	Utility routes added.	15/11/21	SLS
G	Commercial unit utility routes added.	14/12/21	SLS
H	Landscaping revised.	25/01/21	WE

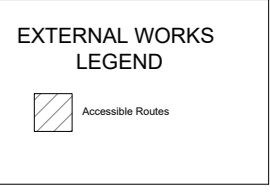

Rev	Date	Notes	Drawn	Checked
Purpose of Issue				
<b>CONSTRUCTION</b>				

**NIXON**

Nixon Development Consultants Ltd  
 Registered in Scotland No. 3942316  
 W: www.nixonconsultants.co.uk  
 E: info@nixonconsultants.co.uk

138 Hydepark Street  
 GLASGOW, G3 8JH  
 Tel: 0141 221 1433

Client  
**Nixon Blue**

Project  
**20-22 Bridge Street, Paisley  
 PA1 1NX**

Drawing Title  
**External Works Plan**

Date	Scale	Drawn	Checked	Rev
07.06.20	1:100	PAB		A1
Drawing Number				
<b>18603 - 9001</b>				
Revision				
<b>H</b>				

**NOTE**  
 Whilst pop-up locations are accurate, utility routes across site are indicative as they are subject to design by utility supplier.